


# LOWER FLOOR

SCALE: 3/16" = 1'-0"

# MAIN FLOOR

SCALE: 3/16" = 1'-0"

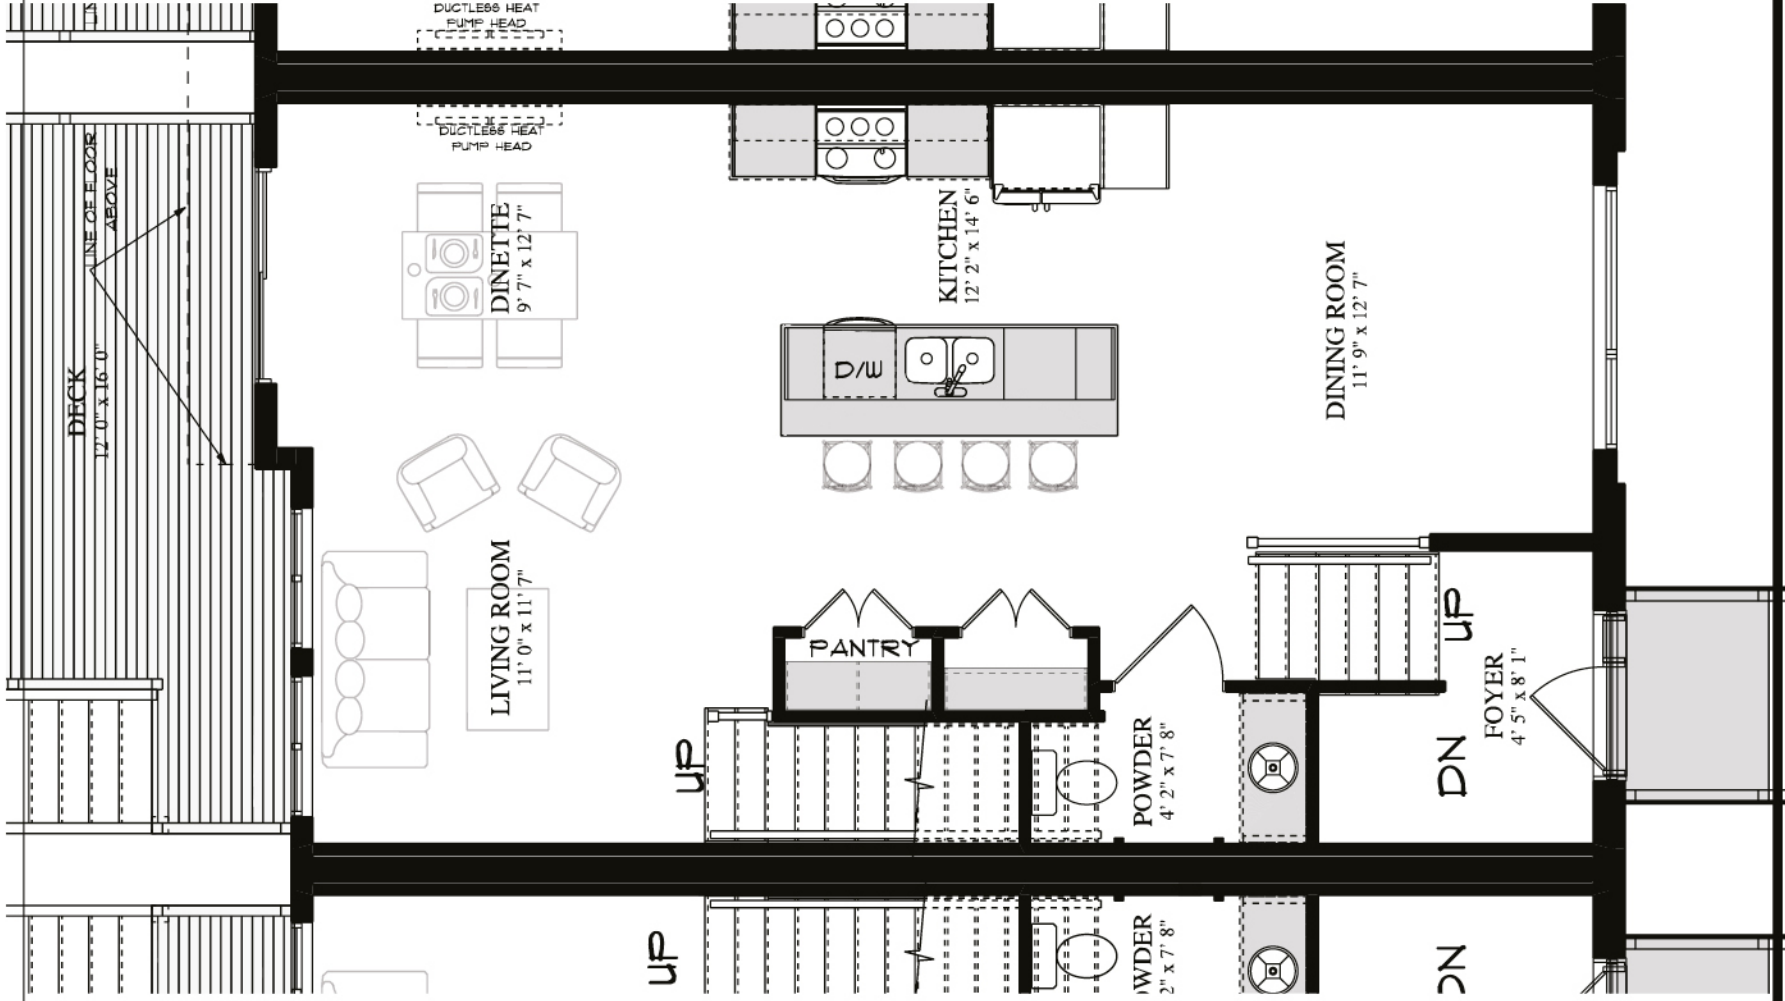



# UPPER FLOOR

SCALE: 3/16" = 1'-0"

